

MAINE TURNPIKE AUTHORITY

ADDENDUM NO. 2

CONTRACT 2025.04

BRIDGE REPAIRS

BEECH RIDGE ROAD UNDERPASS (MM 4.80)

NEW COUNTY ROAD UNDERPASS (MM 34.40)

ROUTE 9/MIDDLE ROAD UNDERPASS (MM FS 3.70)

**Make the following changes to the bid documents:**

In the Contract Plans, **REMOVE** Sheet 1 and **REPLACE** with the attached revised Sheet 1. Note, the revision made to the cover sheet is the addition of MTA signature.

Note: The above items shall be considered as part of the bid submittal.

**Attachments**

- Contract Plans, Revised Sheet 1 (1 Page)

The total number of pages included with this addendum is two (2).

All bidders are requested to acknowledge the receipt of the Addendum No. 2 by signing below and faxing this sheet to Nate Carll, Purchasing Department, (207) 871-7739. Bidders are also required to acknowledge receipt of this Addendum No. 2 on Page P-5 of the bid package.

\_\_\_\_\_  
Business Name

\_\_\_\_\_  
Print Name and Title

\_\_\_\_\_  
Signature

\_\_\_\_\_  
Date

January 14, 2025

Very truly yours,

MAINE TURNPIKE AUTHORITY

\_\_\_\_\_  
Purchasing Manager  
Maine Turnpike Authority



THE GOLD STAR  
MEMORIAL HIGHWAY

# MAINE TURNPIKE AUTHORITY

MICHAEL J. CIANCHETTE, CHAIR  
ANDREW MCLEAN, MEMBER  
JANE L. LINCOLN, MEMBER  
THOMAS J. ZUKE, MEMBER  
NINA FISHER, MEMBER  
BRUCE A. VAN NOTE, EX-OFFICIO MEMBER

PETER S. MERFELD, INTERIM EXECUTIVE DIRECTOR


## CONTRACT 2025.04

### BRIDGE REPAIRS

**BEECH RIDGE ROAD UNDERPASS (MM 4.80)**  
**NEW COUNTY ROAD UNDERPASS (MM 34.40)**  
**ROUTE 9 / MIDDLE ROAD UNDERPASS (FS 3.70)**

#### INDEX OF SHEETS

Sheet No.	Description
1	Title Sheet
2	Estimated Quantities
3	General Notes
4	Concrete Repair Typical Details
5-8	Maintenance of Traffic Details (4 Sheets)
<b>Structure 1 Beech Ridge Road Underpass</b>	
9	Bridge Plan and Elevation
10	Bridge Sections
11	Traffic Control Plan
<b>Structure 2 New County Road Underpass</b>	
12	Bridge Plan and Elevation
13	Bridge Typical Section
14	Abutment No. 1 Coating
15	Pier Coating
16	Bridge Joint Sections
17-19	Temporary Signal Plans (3 Sheets)
<b>Structure 3 Route 9 / Middle Road Underpass</b>	
20	Bridge Plan and Elevation
21	Bridge Sections
22	Traffic Control Plan

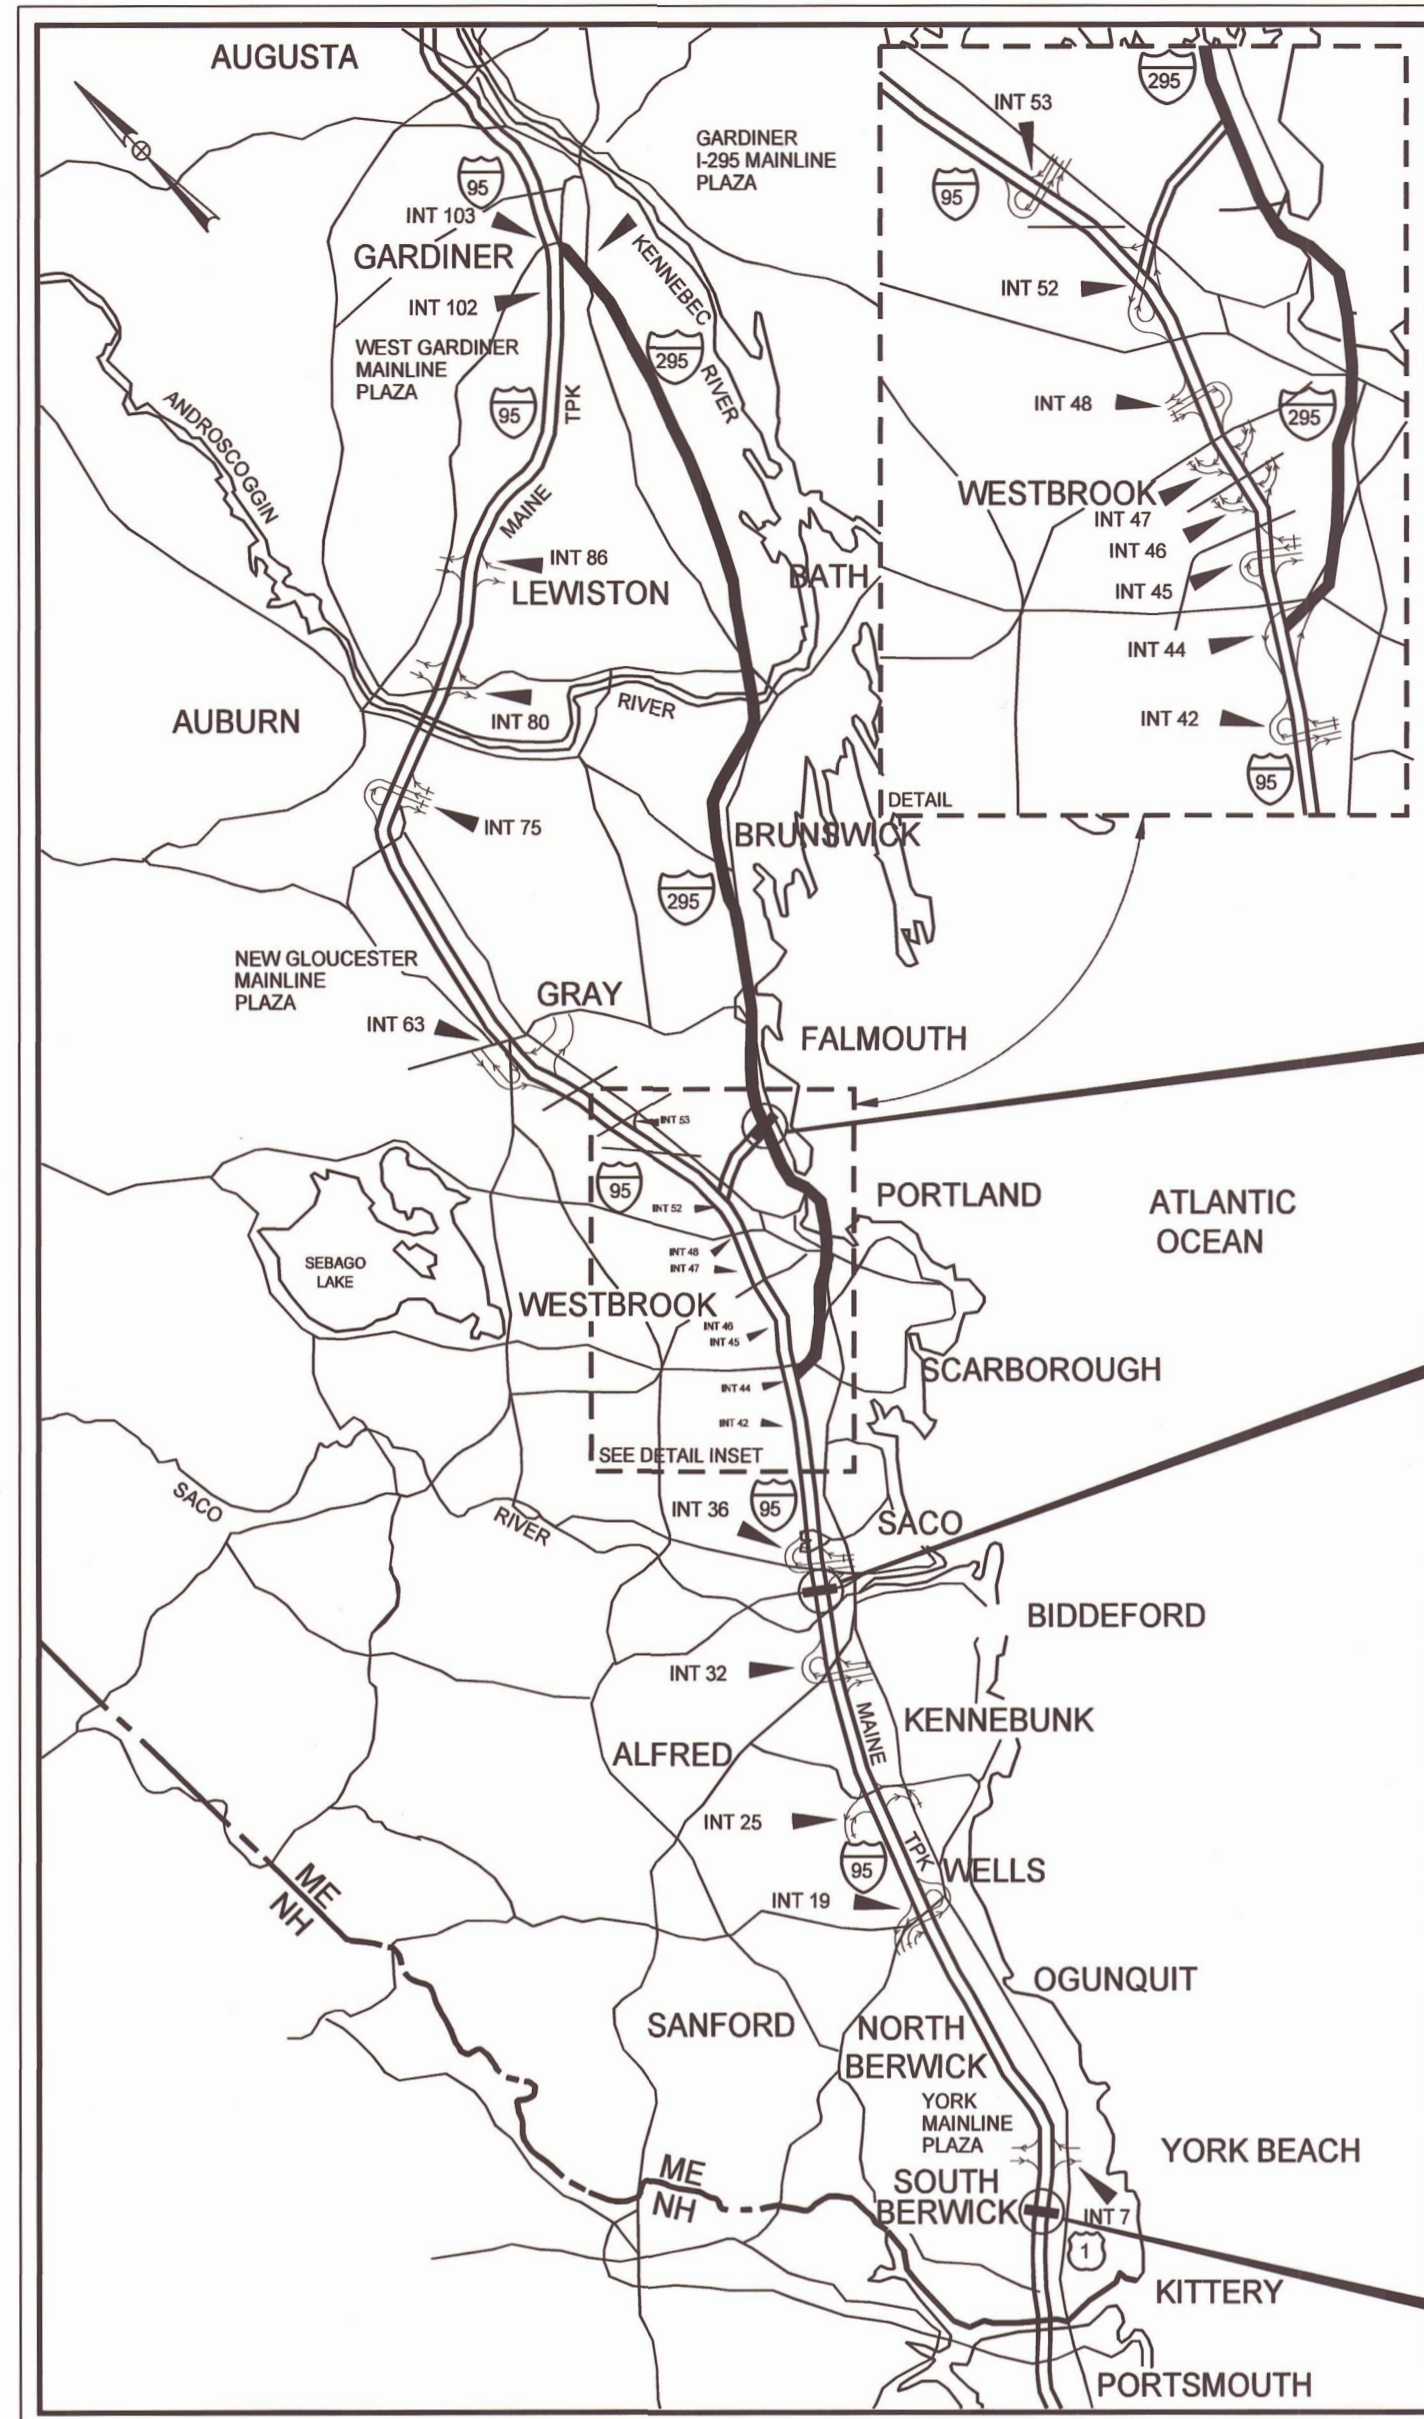

Route 9 / Middle Road Underpass  
(FS 3.70)

New County Road Underpass  
(MM 34.40)

Beech Ridge Road Underpass  
(MM 4.80)

LOCATION MAP

APPROVED:

MAINE TURNPIKE AUTHORITY

*Stephen R. Martre*  
STEPHEN R. MARTRE, P.E., - DIRECTOR OF ENGINEERING

1/14/25  
DATE



*Mackenzie E. Bowe*  
Mackenzie E. Bowe, P.E.  
Consultant Project Manager

11/22/2024  
DATE

Contract 2025.04

Date: 11/22/2024

Filename: ... \BRIDGE\MSTA\001\_title.dgn